


Steel lighting pole

tubular, in ground installation

PARK
TUBULAR, PLANTED IN SOIL

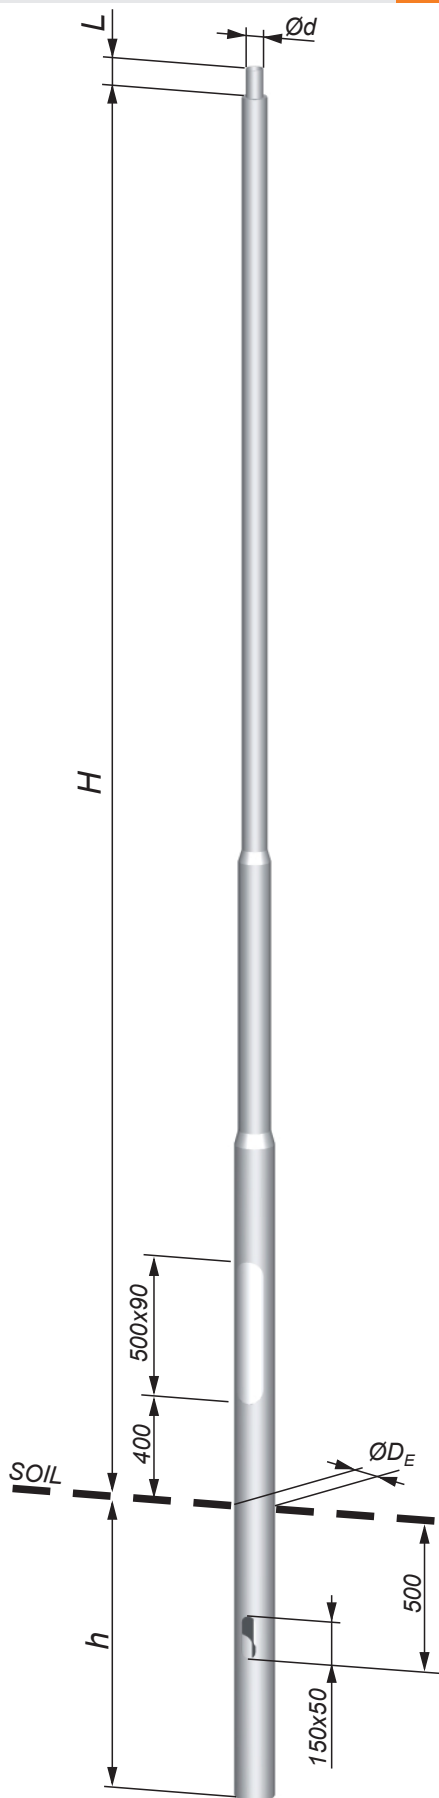

TYPE	H	t _{bl}	Ød/D _E	L	m	h
	m	mm	mm	mm	kg	m
RMV-S-40SRwG/3	4,0	3	48;	100	48,5	1,0
RMV-S-50SRwG/3	5,0		60/127		57,8	
RMV-S-40SRwG/4	4,0	4	48;		64,5	
RMV-S-50SRwG/4	5,0		60/140		76,8	



Note: The number of diameter reductions depends on the post type.



Our compliance with the European Community directives and harmonised standards has been certified and proven by the right to use the CE mark.